


PLANT LIST -SYMBOLS CORRESPOND TO PLANTING PLAN

SYMBOL	BOTANICAL NAME	COMMON NAME
AEB	Arctostaphylos edmundsii 'Bert Johnson'	Bert Johnson's Manzanita
AH	Arctostaphylos 'Howard McMinn'	Howard McMinn's Manzanita
CD	Ceanothus 'Dark Star'	Dark Star CA Lilac
CO	Cercis occidentalis	Western Redbud
DC	Deschampsia cespitosa	Tufted Hair Grass
Z	Epilobium 'Waynes Silver' (alt Zauschneria)	CA Fuchsia
EFW	Eriogonum fasciculatum 'Warriner Lytle'	Warriner Lytle's Buckwheat
ELS	Eriophyllum lanatum 'Siskiyou'	Dwarf Woolly Daisy
I	Iris douglasiana	CA Coastal Iris
JP	Juncus patens	Common Rush
MAR	Mimulus aurantiacus 'Red'	Red Sticky Monkey Flower
MR	Muhlenbergia rigens	Deer Grass
SB	Salvia 'Bees Bliss'	Bee's Bliss Sage
SCB	Salvia 'Celestial Blue'	Celestial Blue Sage


SCOPE OF WORK:

1. Remove Turf: - Sheet Mulch with 1" cardboard, 2" compost and 3-inches of "Arbor Mulch". Let set with weekly irrigation for 1 month minimum OR Cut turf and remove to landscape waste bin.
2. Add swale, boulders and additional 3 yards of top soil
3. Install plant materials
4. Install inline drip irrigation - drip may be added on top of compost and under arbor mulch. Be careful not to cut it when planting.


Water Savings: Approx: 800sf
Turf Removal = 13,300 gallons of water saved per year!

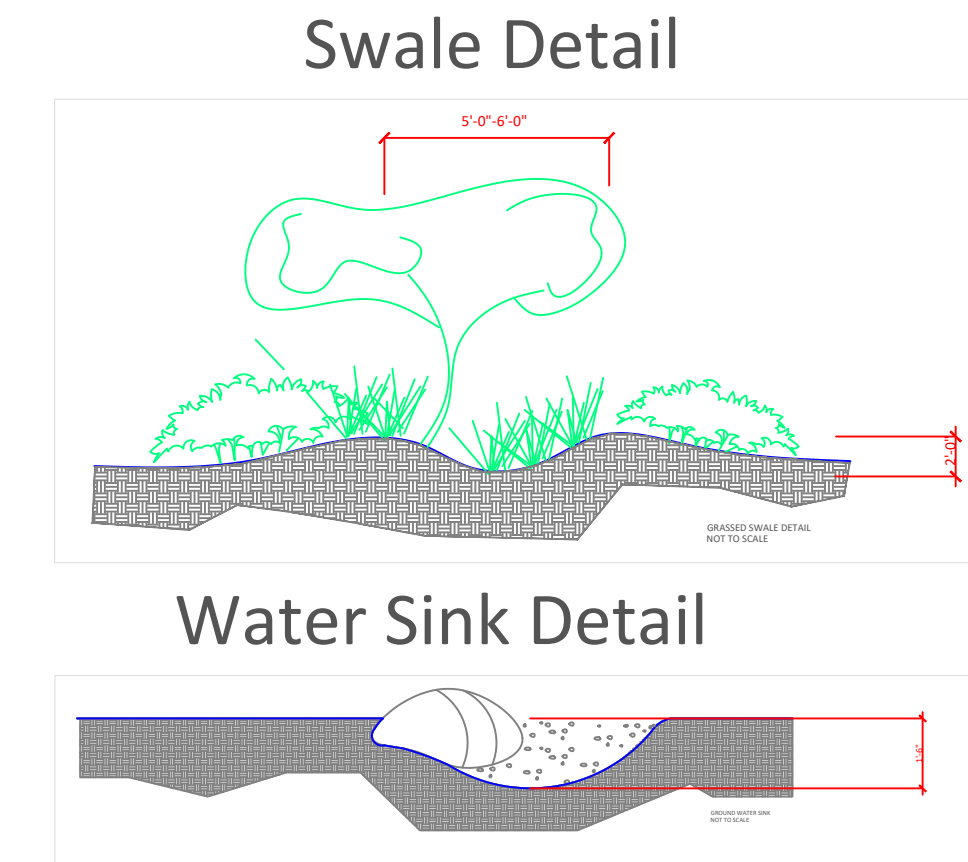

DETAILS

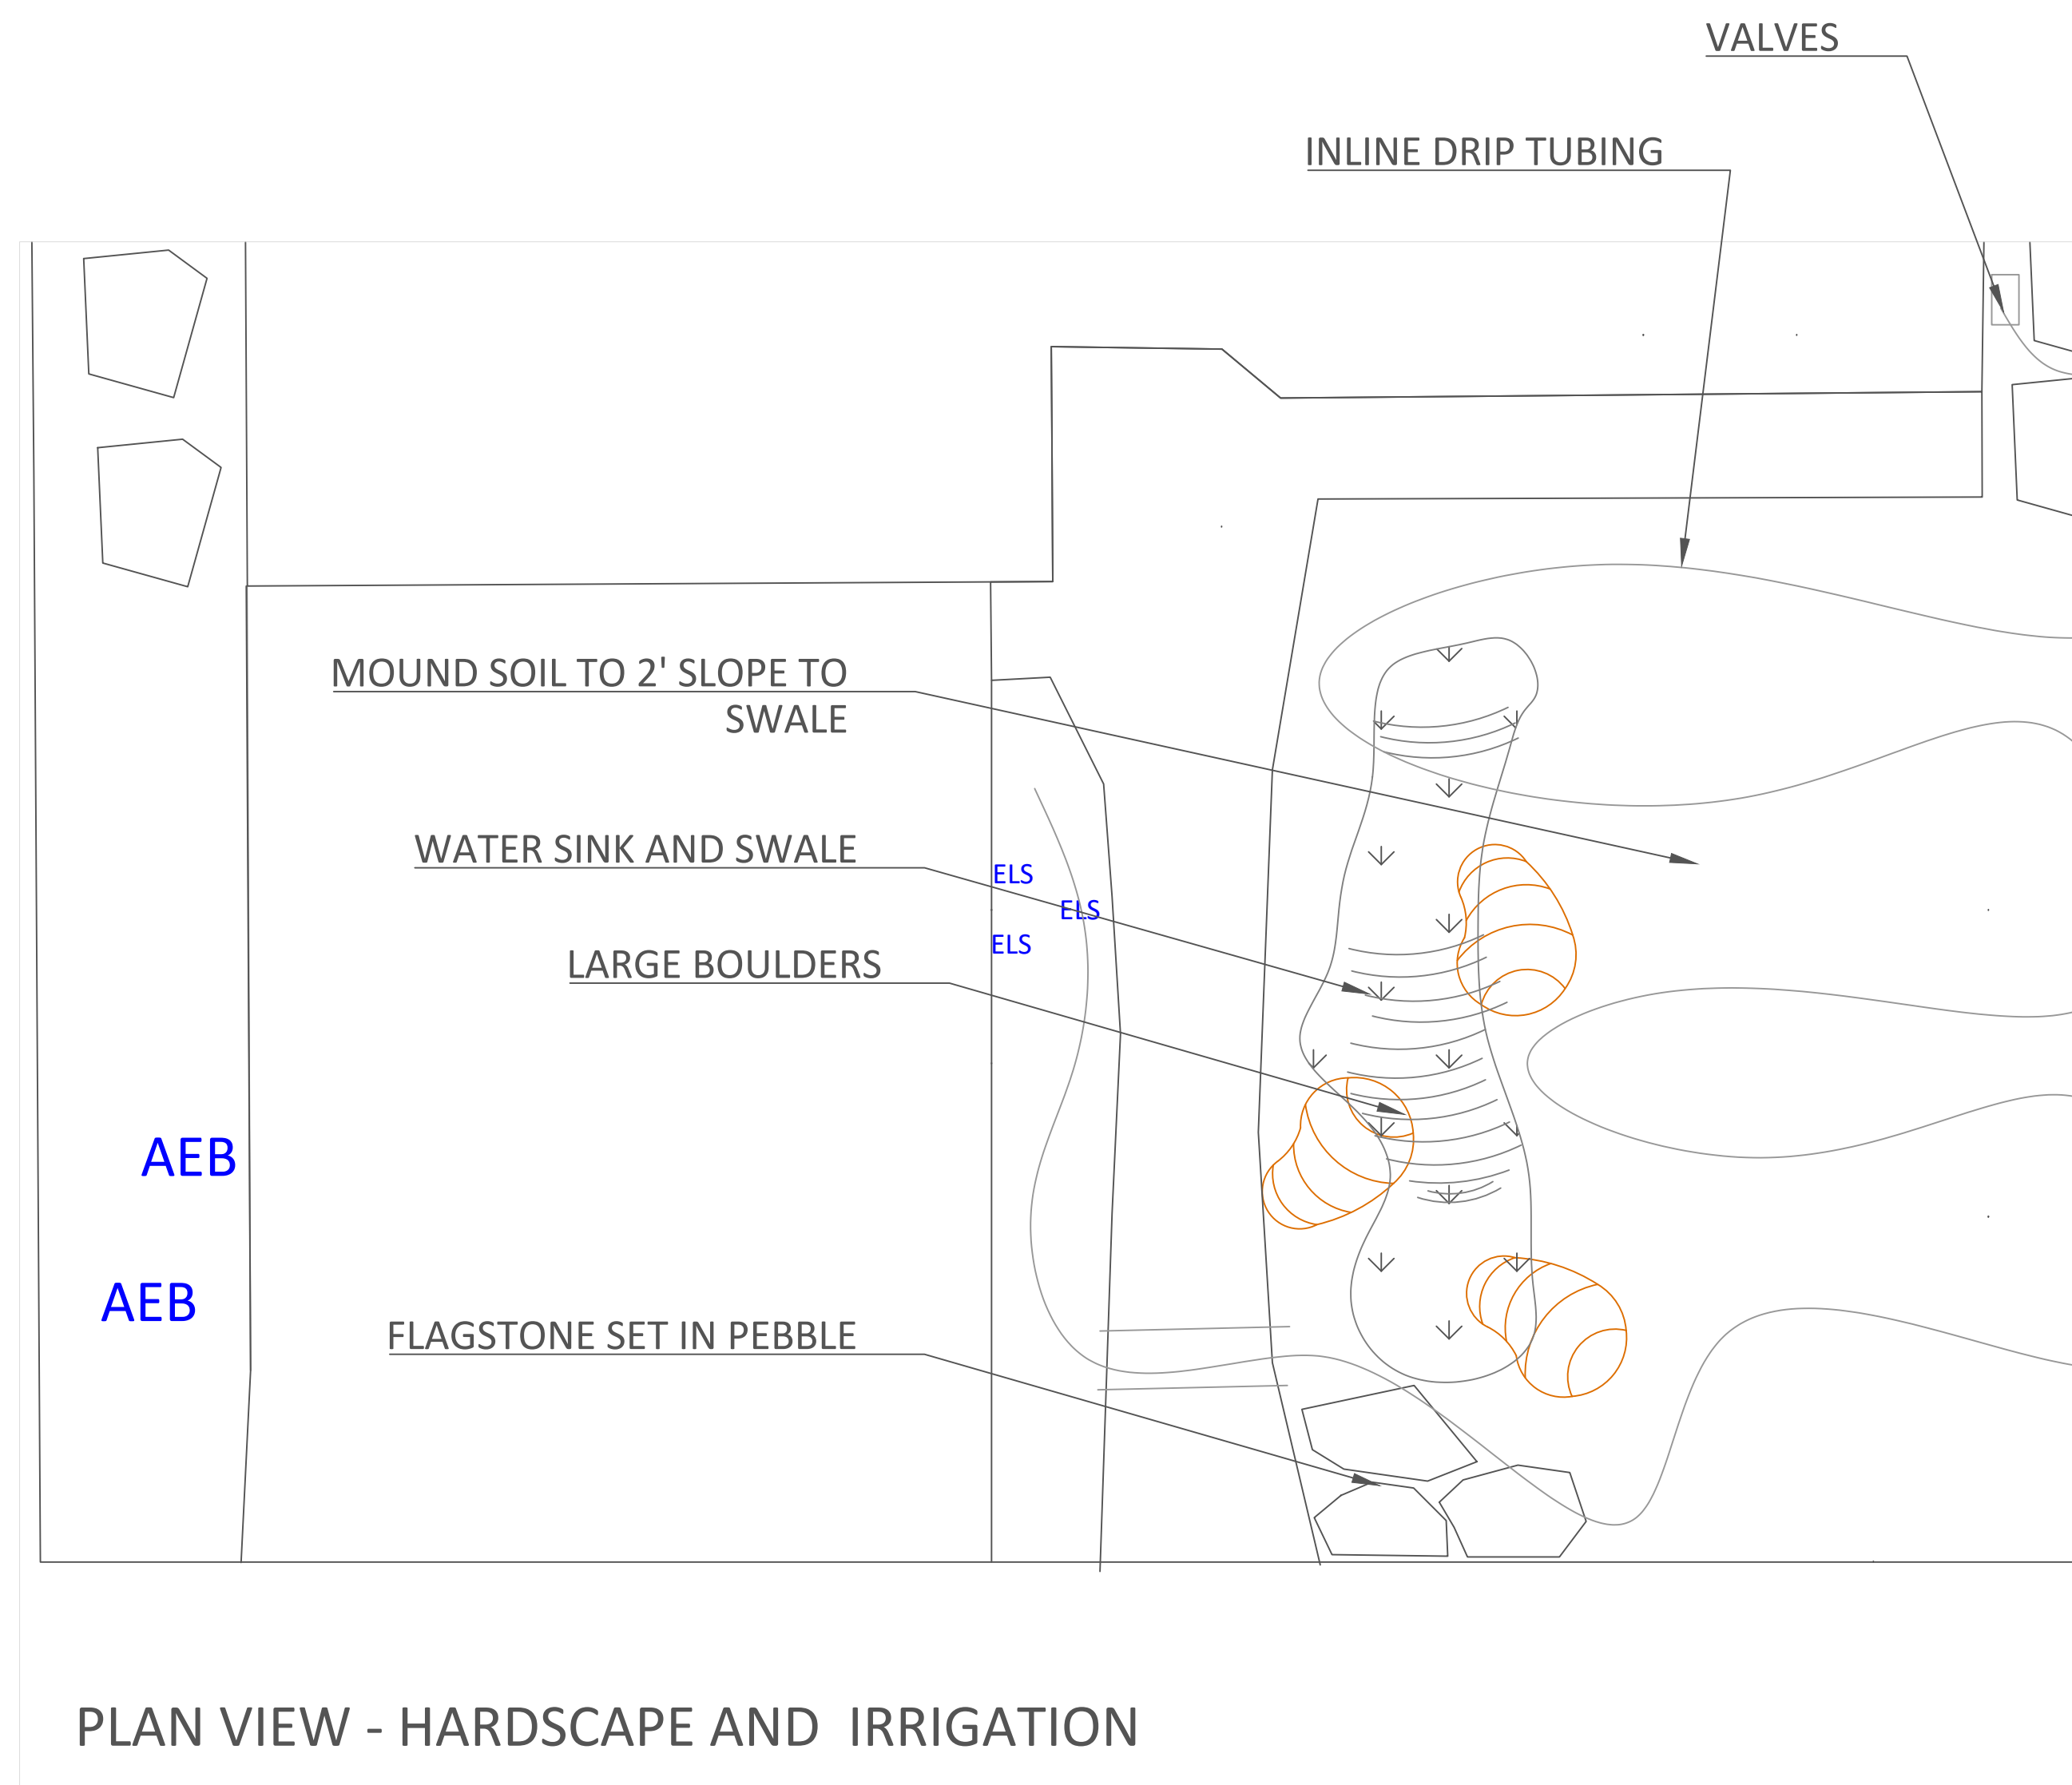

PLAN VIEW - HARDSCAPE AND IRRIGATION

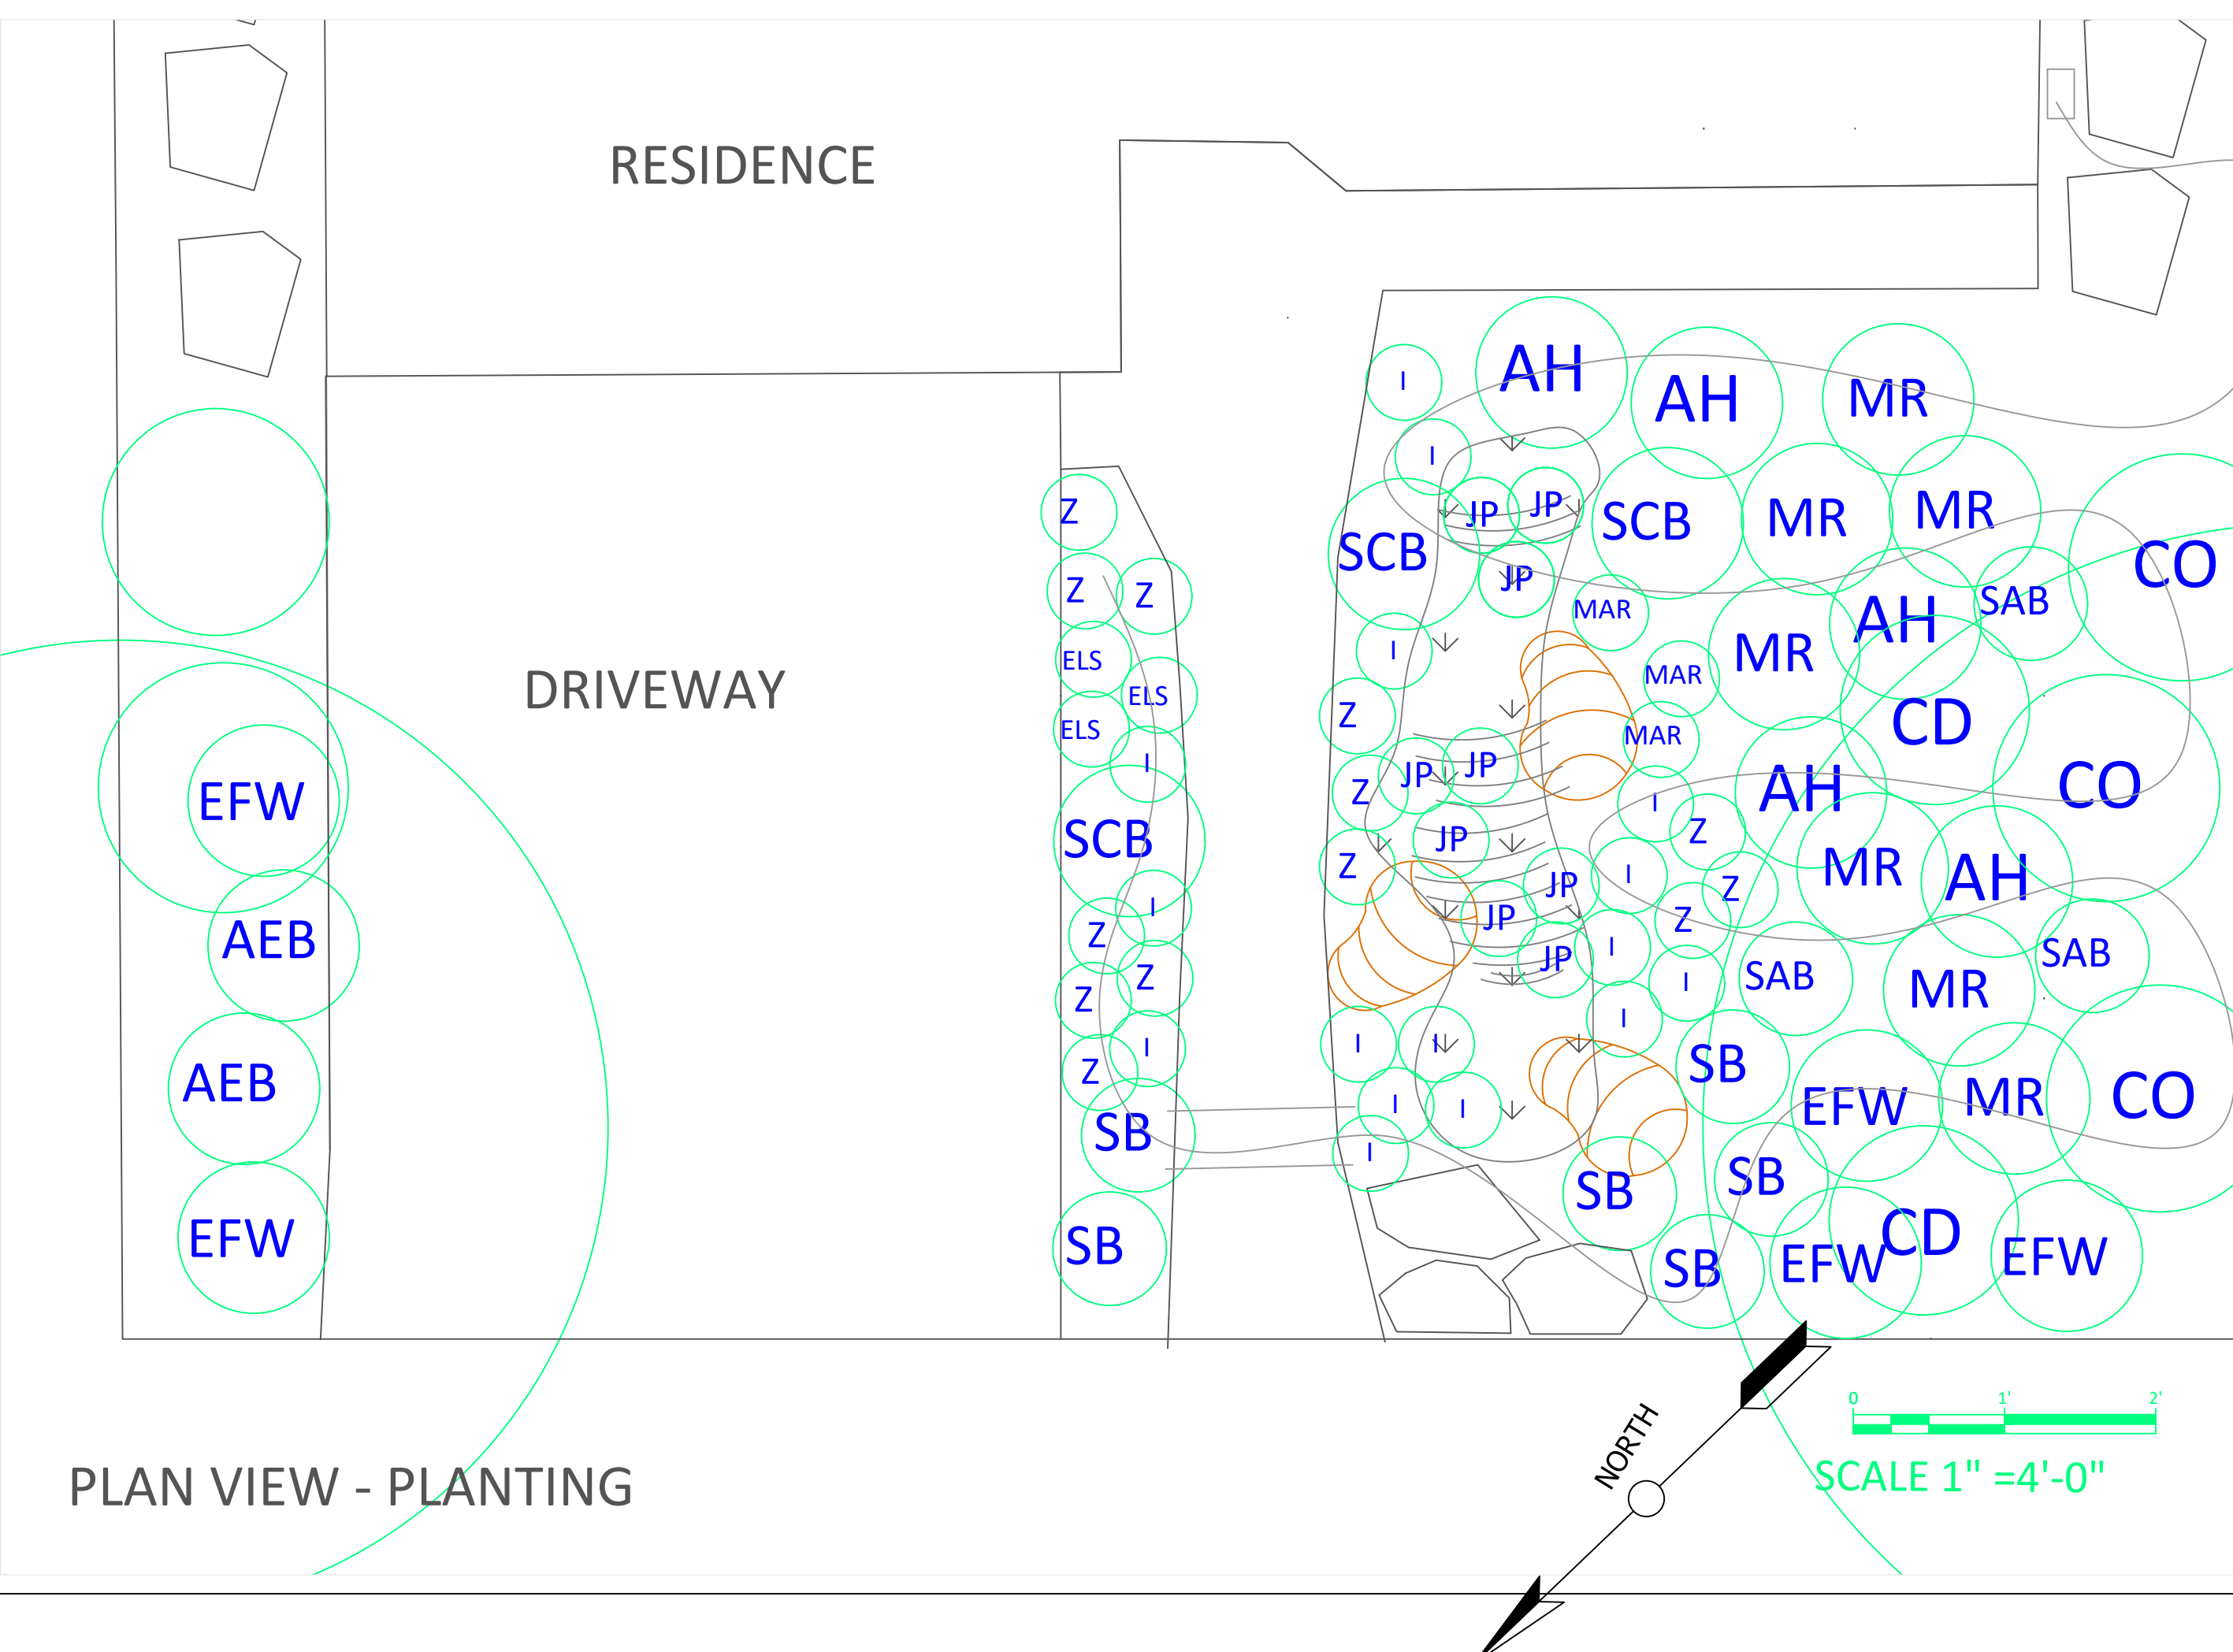

PLAN VIEW - PLANTING



RESIDENTIAL PLAN - MOSTLY SUNNY PLANTING PLAN

No.	Revision/Issue	Date

OPEN SOURCE PLANS ARE FREE TO USE WITH NO LIABILITY TO THE DESIGNERS OR THE HABITAT CORRIDOR PROJECT

Project Residential	Sheet
Date MARCH 2017	L-1
Scale 1"=4'-0"	

FINAME

REVDATE

USER